



**GIENAPP
DESIGN**

ARCHITECTURE

20 Conant Street
Danvers, MA 01923
978.750.9062
gienappdesign.com

**Salisbury Big Block
Development**
Permit Set For Site Plan Review
Oceanfront South, Salisbury, MA


Plot Date: 8/1/2017 1:28:20 PM

Revisions	Date

Project: 595.4
Drawn by: DF
Check by: MN
Date: August 1, 2017
Scale:

**Phasing
Diagram**

A-900

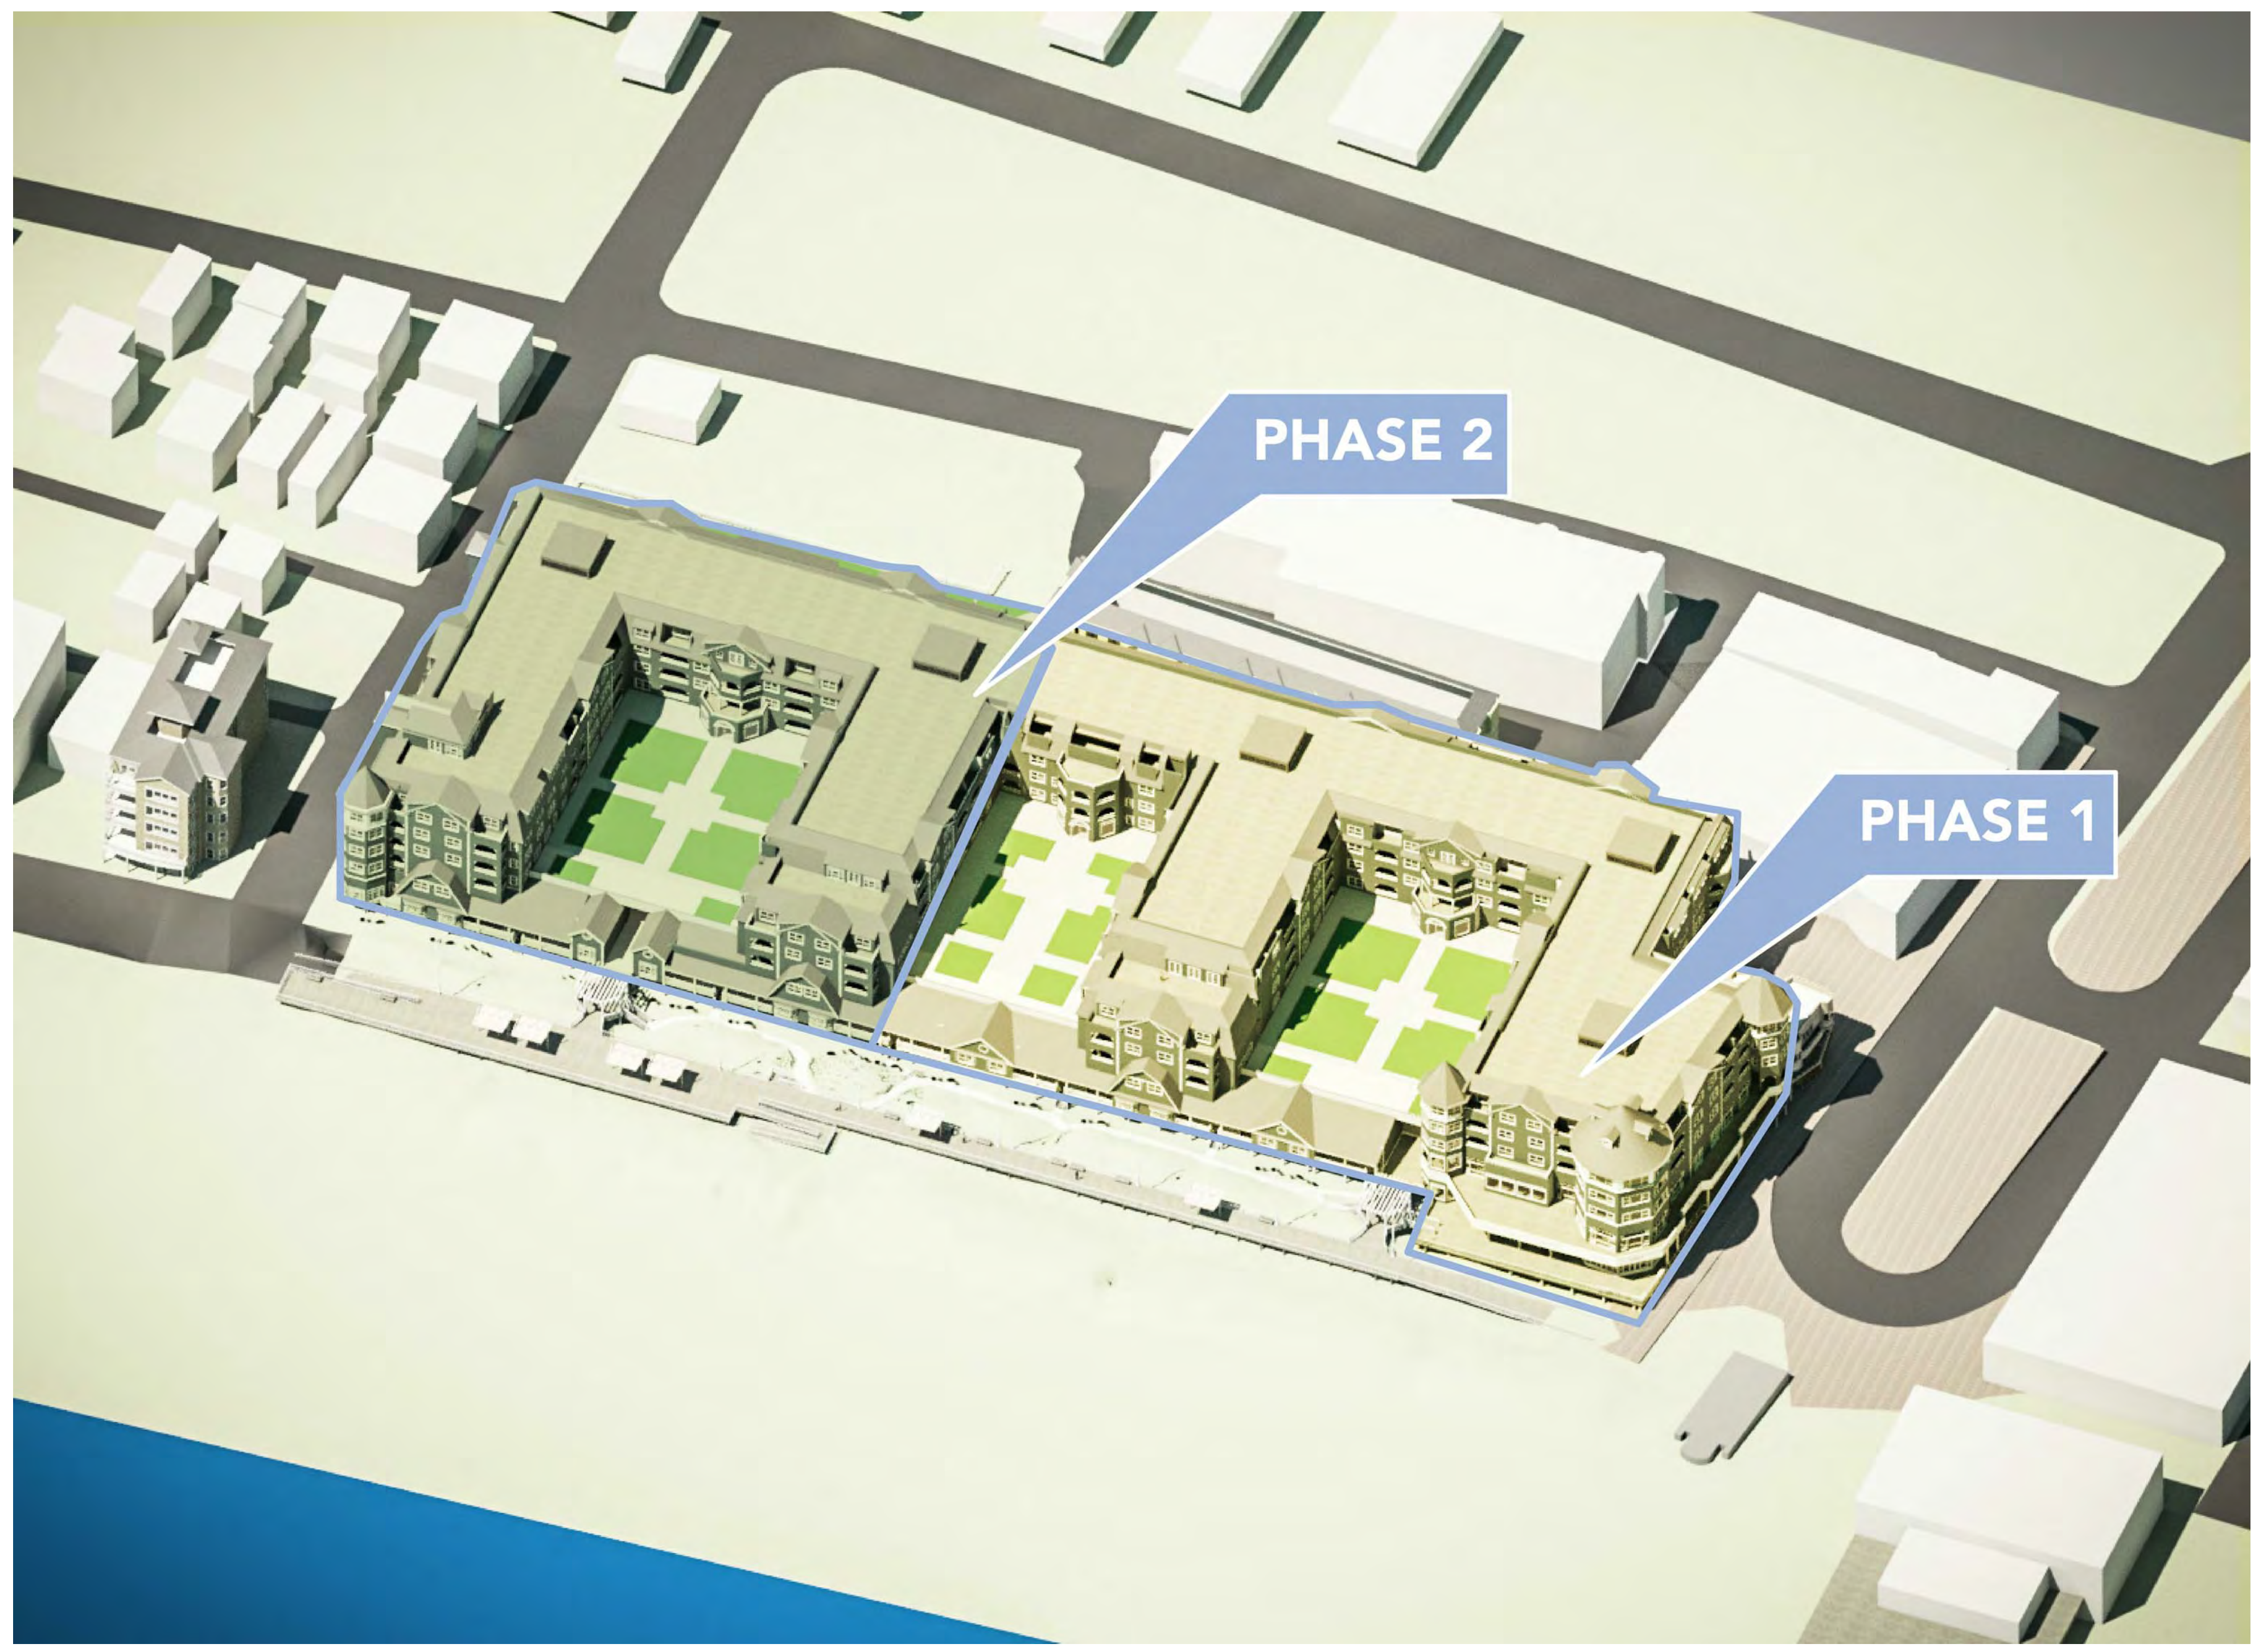

Overall Axonometric View

IF THIS SHEET IS NOT 24 X 36 IT IS A REDUCED SCALE PRINT - SCALE ACCORDINGLY


SCALE 1"=1'-0" 0 1 2 3 4 5 6 8 10 12 20

SCALE 1/2"=1'-0" 0 1 2 3 4 6 8 12

SCALE 1-1/2"=1'-0" 0 1 2

SCALE 3"=1'-0" 0 1

IF THIS SHEET IS NOT 24 X 36 IT IS A REDUCED SCALE PRINT - SCALE ACCORDINGLY

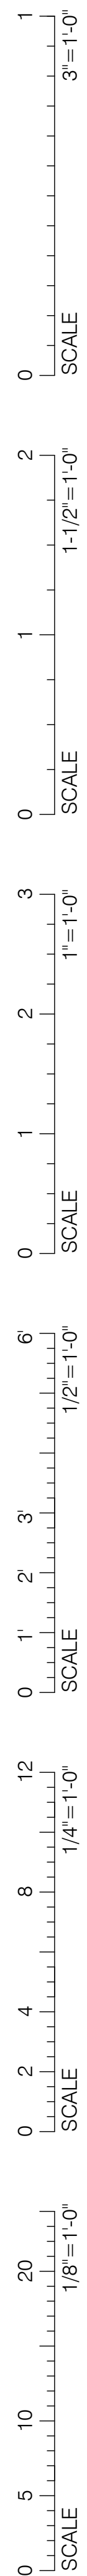

1 Bedroom Phase 1 Only

Number	Name	Level	Area	Phases	Views
1 Bedroom					
234	1 Bedroom	2nd (Courtyard)	586 SF	Phase 1	Partial View
348	1 Bedroom	3rd Floor	694 SF	Phase 1	Partial View
438	1 Bedroom	4th Floor	694 SF	Phase 1	Partial View
528	1 Bedroom	5th Floor	694 SF	Phase 1	Partial View
113	1 Bedroom	First Floor Comm	721 SF	Phase 1	Full View
218	1 Bedroom	2nd (Courtyard)	736 SF	Phase 1	Marsh View
318	1 Bedroom	3rd Floor	736 SF	Phase 1	Marsh View
418	1 Bedroom	4th Floor	736 SF	Phase 1	Marsh View
533	1 Bedroom	5th Floor	736 SF	Phase 1	Marsh View
217	1 Bedroom	2nd (Courtyard)	739 SF	Phase 1	Marsh View
603	1 Bedroom	2nd (Courtyard)	739 SF	Phase 1	Marsh View
317	1 Bedroom	3rd Floor	739 SF	Phase 1	Marsh View
602	1 Bedroom	3rd Floor	739 SF	Phase 1	Marsh View
463	1 Bedroom	4th Floor	739 SF	Phase 1	Marsh View
417	1 Bedroom	4th Floor	739 SF	Phase 1	Marsh View
563	1 Bedroom	5th Floor	739 SF	Phase 1	Marsh View
259	1 Bedroom	5th Floor	739 SF	Phase 1	Marsh View
390	1 Bedroom	3rd Floor	741 SF	Phase 1	Partial View
461	1 Bedroom	4th Floor	741 SF	Phase 1	Partial View
588	1 Bedroom	5th Floor	741 SF	Phase 1	Partial View
345	1 Bedroom	3rd Floor	758 SF	Phase 1	Partial View
435	1 Bedroom	4th Floor	758 SF	Phase 1	Partial View
549	1 Bedroom	5th Floor	758 SF	Phase 1	Partial View
226	1 Bedroom	2nd (Courtyard)	759 SF	Phase 1	Partial View
339	1 Bedroom	3rd Floor	759 SF	Phase 1	Partial View
472	1 Bedroom	4th Floor	759 SF	Phase 1	Partial View
473	1 Bedroom	5th Floor	759 SF	Phase 1	Partial View
479	1 Bedroom	2nd (Courtyard)	779 SF	Phase 1	Partial View
471	1 Bedroom	3rd Floor	779 SF	Phase 1	Partial View
429	1 Bedroom	4th Floor	779 SF	Phase 1	Partial View
544	1 Bedroom	5th Floor	779 SF	Phase 1	Partial View
229	1 Bedroom	2nd (Courtyard)	784 SF	Phase 1	Full View
343	1 Bedroom	3rd Floor	784 SF	Phase 1	Full View
433	1 Bedroom	4th Floor	784 SF	Phase 1	Full View
547	1 Bedroom	5th Floor	784 SF	Phase 1	Full View
1 Bedroom: 35					
1L Bedroom					
216	1L Bedroom	2nd (Courtyard)	819 SF	Phase 1	Marsh View
316	1L Bedroom	3rd Floor	819 SF	Phase 1	Marsh View
416	1L Bedroom	4th Floor	819 SF	Phase 1	Marsh View
703	1L Bedroom	5th Floor	819 SF	Phase 1	Marsh View
314	1L Bedroom	3rd Floor	821 SF	Phase 1	Marsh View
414	1L Bedroom	4th Floor	821 SF	Phase 1	Marsh View
701	1L Bedroom	5th Floor	821 SF	Phase 1	Marsh View
214	1L Bedroom	2nd (Courtyard)	824 SF	Phase 1	Marsh View
235	1L Bedroom	2nd (Courtyard)	853 SF	Phase 1	Partial View
468	1L Bedroom	3rd Floor	853 SF	Phase 1	Full View
349	1L Bedroom	3rd Floor	853 SF	Phase 1	Partial View
439	1L Bedroom	4th Floor	853 SF	Phase 1	Partial View
469	1L Bedroom	4th Floor	853 SF	Phase 1	Full View
470	1L Bedroom	5th Floor	853 SF	Phase 1	Full View
529	1L Bedroom	5th Floor	853 SF	Phase 1	Partial View
111	1L Bedroom	First Floor Comm	897 SF	Phase 1	Full View
222	1L Bedroom	2nd (Courtyard)	898 SF	Phase 1	Marsh View
322	1L Bedroom	3rd Floor	898 SF	Phase 1	Marsh View
422	1L Bedroom	4th Floor	898 SF	Phase 1	Marsh View
537	1L Bedroom	5th Floor	898 SF	Phase 1	Marsh View
219	1L Bedroom	2nd (Courtyard)	900 SF	Phase 1	Marsh View
319	1L Bedroom	3rd Floor	900 SF	Phase 1	Marsh View
419	1L Bedroom	4th Floor	900 SF	Phase 1	Marsh View
534	1L Bedroom	5th Floor	900 SF	Phase 1	Marsh View
112	1L Bedroom	First Floor Comm	906 SF	Phase 1	Full View
1L Bedroom: 25					
Total 1 Bedrooms: 60					

2 Bedrooms Phase 1 Only

Number	Name	Level	Area	Phases	Views
2 Bedroom					
477	2 Bedroom	2nd (Courtyard)	916 SF	Phase 1	Partial View
835	2 Bedroom	3rd Floor	916 SF	Phase 1	Partial View
465	2 Bedroom	4th Floor	916 SF	Phase 1	Partial View
466	2 Bedroom	5th Floor	916 SF	Phase 1	Partial View
475	2 Bedroom	2nd (Courtyard)	939 SF	Phase 1	Full View
478	2 Bedroom	2nd (Courtyard)	959 SF	Phase 1	Partial View
601	2 Bedroom	3rd Floor	959 SF	Phase 1	Partial View
425	2 Bedroom	4th Floor	959 SF	Phase 1	Partial View
540	2 Bedroom	5th Floor	959 SF	Phase 1	Partial View
110	2 Bedroom	First Floor Comm	964 SF	Phase 1	Full View
258	2 Bedroom	2nd (Courtyard)	965 SF	Phase 1	Marsh View
257	2 Bedroom	3rd Floor	965 SF	Phase 1	Marsh View
260	2 Bedroom	4th Floor	965 SF	Phase 1	Marsh View
464	2 Bedroom	5th Floor	965 SF	Phase 1	Marsh View
233	2 Bedroom	2nd (Courtyard)	978 SF	Phase 1	Full View
232	2 Bedroom	2nd (Courtyard)	986 SF	Phase 1	Full View
346	2 Bedroom	3rd Floor	986 SF	Phase 1	Full View
436	2 Bedroom	4th Floor	986 SF	Phase 1	Full View
347	2 Bedroom	3rd Floor	1020 SF	Phase 1	Full View
437	2 Bedroom	4th Floor	1020 SF	Phase 1	Full View
215	2 Bedroom	2nd (Courtyard)	1036 SF	Phase 1	Marsh View
315	2 Bedroom	3rd Floor	1039 SF	Phase 1	Marsh View
415	2 Bedroom	4th Floor	1039 SF	Phase 1	Marsh View
702	2 Bedroom	5th Floor	1039 SF	Phase 1	Marsh View
237	2 Bedroom	2nd (Courtyard)	1049 SF	Phase 1	Full View
352	2 Bedroom	3rd Floor	1049 SF	Phase 1	Full View
441	2 Bedroom	4th Floor	1049 SF	Phase 1	Full View
530	2 Bedroom	5th Floor	1049 SF	Phase 1	Full View
114	2 Bedroom	First Floor Comm	1053 SF	Phase 1	Full View
2 Bedroom: 29					
2L Bedroom					
236	2L Bedroom	2nd (Courtyard)	1092 SF	Phase 1	Partial View
351	2L Bedroom	3rd Floor	1092 SF	Phase 1	Partial View
440	2L Bedroom	4th Floor	1092 SF	Phase 1	Partial View
531	2L Bedroom	5th Floor	1092 SF	Phase 1	Partial View
341	2L Bedroom	3rd Floor	1095 SF	Phase 1	Full View
431	2L Bedroom	4th Floor	1095 SF	Phase 1	Full View
546	2L Bedroom	5th Floor	1095 SF	Phase 1	Full View
109	2L Bedroom	First Floor Comm	1113 SF	Phase 1	Full View
2L Bedroom: 8					
Total 1 Bedrooms: 37					

3 Bedrooms Phase 1 Only

Number	Name	Level	Area	Phases	Views
3 Bedroom					
368	3 Bedroom	3rd Floor	1207 SF	Phase 1	Full View
430	3 Bedroom	4th Floor	1207 SF	Phase 1	Full View
545	3 Bedroom	5th Floor	1207 SF	Phase 1	Full View
228	3 Bedroom	2nd (Courtyard)	1211 SF	Phase 1	Full View
230	3 Bedroom	2nd (Courtyard)	1236 SF	Phase 1	Partial View
344	3 Bedroom	3rd Floor	1236 SF	Phase 1	Partial View
434	3 Bedroom	4th Floor	1236 SF	Phase 1	Partial View
548	3 Bedroom	5th Floor	1236 SF	Phase 1	Partial View
221	3 Bedroom	2nd (Courtyard)	1247 SF	Phase 1	Marsh View
320	3 Bedroom	3rd Floor	1247 SF	Phase 1	Marsh View
420	3 Bedroom	4th Floor	1247 SF	Phase 1	Marsh View
535	3 Bedroom	5th Floor	1247 SF	Phase 1	Marsh View
227	3 Bedroom	2nd (Courtyard)	1287 SF	Phase 1	Partial View
340	3 Bedroom	3rd Floor	1291 SF	Phase 1	Partial View
480	3 Bedroom	4th Floor	1291 SF	Phase 1	Partial View
580	3 Bedroom	5th Floor	1291 SF	Phase 1	Partial View
338	3 Bedroom	3rd Floor	1298 SF	Phase 1	Full View
428	3 Bedroom	4th Floor	1298 SF	Phase 1	Full View
543	3 Bedroom	5th Floor	1298 SF	Phase 1	Full View
367	3 Bedroom	3rd Floor	1312 SF	Phase 1	Full View
444	3 Bedroom	4th Floor	1312 SF	Phase 1	Full View
704	3 Bedroom	5th Floor	1312 SF	Phase 1	Full View
474	3 Bedroom	2nd (Courtyard)	1380 SF	Phase 1	Full View
3 Bedroom: 23					
3L Bedroom					
231	3L Bedroom	2nd (Courtyard)	1499 SF	Phase 1	Partial View
476	3L Bedroom	2nd (Courtyard)	1957 SF	Phase 1	Full View
338.1	3L Bedroom	3rd Floor	1957 SF	Phase 1	Full View
428.1	3L Bedroom	4th Floor	1957 SF	Phase 1	Full View
542	3L Bedroom	5th Floor	1957 SF	Phase 1	Full View
3L Bedroom: 5					
Total 1 Bedrooms: 28					

Summary Phase 1

Unit Type	Quantity (#)	Percentage (%)	Parking Required
1 Bedrooms	60	48%	60 Spaces
2 Bedroom	37	30%	74 Spaces
3 Bedroom	28	22%	56 Spaces



**GIENAPP
DESIGN**
ARCHITECTURE
20 Conant Street
Danvers, MA 01923
978.750.9062
gienappdesign.com

Salisbury Big Block
Development
Permit Set For Site Plan Review
Oceanfront South, Salisbury, MA

Plot Date: 8/22/2017 5:28:54 PM

Revisions	Date

Project: 595.4
Drawn by: AB/DF
Check by: MN
Date: August 22, 2017
Scale:

Phase 1 - Unit List

A-901

C:\Users\dangr\Documents\595.4 Salisbury Big Block 5/2017.dwg (8/22/2017 5:28:54 PM)

**Salisbury Big Block
Development**
Permit Set For Site Plan Review
Oceanfront South, Salisbury, MA

Plot Date: 8/22/2017 5:28:54 PM

Revisions	Date

Project: 595.4
Drawn by: AB/DF
Check by: MN
Date: August 22, 2017
Scale:

**Phase 1 & 2 -
Unit List 1**

A-902

1 Bedroom Phase 1 & 2


Number	Name	Level	Area	Phases	Views
1 Bedroom					
241	1 Bedroom	2nd (Courtyard)	585 SF	Phase 2	Partial View
234	1 Bedroom	2nd (Courtyard)	586 SF	Phase 1	Partial View
205	1 Bedroom	2nd (Courtyard)	613 SF	Phase 2	Partial View
304	1 Bedroom	3rd Floor	613 SF	Phase 2	Partial View
404	1 Bedroom	4th Floor	613 SF	Phase 2	Partial View
504	1 Bedroom	5th Floor	613 SF	Phase 2	Partial View
303	1 Bedroom	3rd Floor	626 SF	Phase 2	Partial View
403	1 Bedroom	4th Floor	626 SF	Phase 2	Partial View
503	1 Bedroom	5th Floor	626 SF	Phase 2	Partial View
302	1 Bedroom	3rd Floor	638 SF	Phase 2	Partial View
402	1 Bedroom	4th Floor	638 SF	Phase 2	Partial View
502	1 Bedroom	5th Floor	638 SF	Phase 2	Partial View
204	1 Bedroom	2nd (Courtyard)	653 SF	Phase 2	Partial View
305	1 Bedroom	3rd Floor	653 SF	Phase 2	Partial View
405	1 Bedroom	4th Floor	653 SF	Phase 2	Partial View
505	1 Bedroom	5th Floor	653 SF	Phase 2	Partial View
356	1 Bedroom	3rd Floor	689 SF	Phase 2	Partial View
448	1 Bedroom	4th Floor	689 SF	Phase 2	Partial View
517	1 Bedroom	5th Floor	689 SF	Phase 2	Partial View
239	1 Bedroom	2nd (Courtyard)	691 SF	Phase 2	Partial View
348	1 Bedroom	3rd Floor	694 SF	Phase 1	Partial View
354	1 Bedroom	3rd Floor	694 SF	Phase 2	Partial View
446	1 Bedroom	4th Floor	694 SF	Phase 2	Partial View
438	1 Bedroom	4th Floor	694 SF	Phase 1	Partial View
528	1 Bedroom	5th Floor	694 SF	Phase 1	Partial View
515	1 Bedroom	5th Floor	694 SF	Phase 2	Partial View
113	1 Bedroom	First Floor Comm	721 SF	Phase 1	Full View
213	1 Bedroom	2nd (Courtyard)	734 SF	Phase 2	Marsh View
313	1 Bedroom	3rd Floor	734 SF	Phase 2	Marsh View
413	1 Bedroom	4th Floor	734 SF	Phase 2	Marsh View
514	1 Bedroom	5th Floor	734 SF	Phase 2	Marsh View
218	1 Bedroom	2nd (Courtyard)	736 SF	Phase 1	Marsh View
318	1 Bedroom	3rd Floor	736 SF	Phase 1	Marsh View
307	1 Bedroom	3rd Floor	736 SF	Phase 2	Marsh View
418	1 Bedroom	4th Floor	736 SF	Phase 1	Marsh View
407	1 Bedroom	4th Floor	736 SF	Phase 2	Marsh View
507	1 Bedroom	5th Floor	736 SF	Phase 2	Marsh View
533	1 Bedroom	5th Floor	736 SF	Phase 1	Marsh View
212	1 Bedroom	2nd (Courtyard)	738 SF	Phase 2	Marsh View
312	1 Bedroom	3rd Floor	738 SF	Phase 2	Marsh View
412	1 Bedroom	4th Floor	738 SF	Phase 2	Marsh View
512	1 Bedroom	5th Floor	738 SF	Phase 2	Marsh View
207	1 Bedroom	2nd (Courtyard)	739 SF	Phase 2	Marsh View
217	1 Bedroom	2nd (Courtyard)	739 SF	Phase 1	Marsh View
603	1 Bedroom	2nd (Courtyard)	739 SF	Phase 1	Marsh View
317	1 Bedroom	3rd Floor	739 SF	Phase 1	Marsh View
602	1 Bedroom	3rd Floor	739 SF	Phase 1	Marsh View
463	1 Bedroom	4th Floor	739 SF	Phase 1	Marsh View
417	1 Bedroom	4th Floor	739 SF	Phase 1	Marsh View
563	1 Bedroom	5th Floor	739 SF	Phase 1	Marsh View
259	1 Bedroom	5th Floor	739 SF	Phase 1	Marsh View
390	1 Bedroom	3rd Floor	741 SF	Phase 1	Partial View
461	1 Bedroom	4th Floor	741 SF	Phase 1	Partial View
588	1 Bedroom	5th Floor	741 SF	Phase 1	Partial View
353	1 Bedroom	3rd Floor	749 SF	Phase 2	Partial View
445	1 Bedroom	4th Floor	749 SF	Phase 2	Partial View
513	1 Bedroom	5th Floor	749 SF	Phase 2	Partial View
238	1 Bedroom	2nd (Courtyard)	752 SF	Phase 2	Partial View
388	1 Bedroom	3rd Floor	757 SF	Phase 2	Partial View
460	1 Bedroom	4th Floor	757 SF	Phase 2	Partial View
345	1 Bedroom	3rd Floor	758 SF	Phase 1	Partial View

1 Bedroom Phase 1 & 2

Number	Name	Level	Area	Phases	Views
435	1 Bedroom	4th Floor	758 SF	Phase 1	Partial View
549	1 Bedroom	5th Floor	758 SF	Phase 1	Partial View
226	1 Bedroom	2nd (Courtyard)	759 SF	Phase 1	Partial View
339	1 Bedroom	3rd Floor	759 SF	Phase 1	Partial View
472	1 Bedroom	4th Floor	759 SF	Phase 1	Partial View
473	1 Bedroom	5th Floor	759 SF	Phase 1	Partial View
249	1 Bedroom	2nd (Courtyard)	761 SF	Phase 2	Partial View
244	1 Bedroom	2nd (Courtyard)	761 SF	Phase 2	Partial View
389	1 Bedroom	3rd Floor	761 SF	Phase 2	Partial View
365	1 Bedroom	3rd Floor	761 SF	Phase 2	Partial View
443	1 Bedroom	4th Floor	761 SF	Phase 2	Partial View
394	1 Bedroom	4th Floor	761 SF	Phase 2	Partial View
281	1 Bedroom	2nd (Courtyard)	773 SF	Phase 2	Partial View
282	1 Bedroom	2nd (Courtyard)	778 SF	Phase 2	Partial View
359	1 Bedroom	3rd Floor	778 SF	Phase 2	Partial View
457	1 Bedroom	4th Floor	778 SF	Phase 2	Partial View
479	1 Bedroom	2nd (Courtyard)	779 SF	Phase 1	Partial View
471	1 Bedroom	3rd Floor	779 SF	Phase 1	Partial View
429	1 Bedroom	4th Floor	779 SF	Phase 1	Partial View
544	1 Bedroom	5th Floor	779 SF	Phase 1	Partial View
229	1 Bedroom	2nd (Courtyard)	784 SF	Phase 1	Full View
343	1 Bedroom	3rd Floor	784 SF	Phase 1	Full View
433	1 Bedroom	4th Floor	784 SF	Phase 1	Full View
547	1 Bedroom	5th Floor	784 SF	Phase 1	Full View
1 Bedroom: 85					
1L Bedroom					
216	1L Bedroom	2nd (Courtyard)	819 SF	Phase 1	Marsh View
316	1L Bedroom	3rd Floor	819 SF	Phase 1	Marsh View
416	1L Bedroom	4th Floor	819 SF	Phase 1	Marsh View
703	1L Bedroom	5th Floor	819 SF	Phase 1	Marsh View
314	1L Bedroom	3rd Floor	821 SF	Phase 1	Marsh View
414	1L Bedroom	4th Floor	821 SF	Phase 1	Marsh View
701	1L Bedroom	5th Floor	821 SF	Phase 1	Marsh View
214	1L Bedroom	2nd (Courtyard)	824 SF	Phase 1	Marsh View
240	1L Bedroom	2nd (Courtyard)	845 SF	Phase 2	Partial View
355	1L Bedroom	3rd Floor	845 SF	Phase 2	Partial View
447	1L Bedroom	4th Floor	845 SF	Phase 2	Partial View
516	1L Bedroom	5th Floor	845 SF	Phase 2	Partial View
235	1L Bedroom	2nd (Courtyard)	853 SF	Phase 1	Partial View
468	1L Bedroom	3rd Floor	853 SF	Phase 1	Full View
349	1L Bedroom	3rd Floor	853 SF	Phase 1	Partial View
439	1L Bedroom	4th Floor	853 SF	Phase 1	Partial View
469	1L Bedroom	4th Floor	853 SF	Phase 1	Full View
470	1L Bedroom	5th Floor	853 SF	Phase 1	Full View
529	1L Bedroom	5th Floor	853 SF	Phase 1	Partial View
100	1L Bedroom	First Floor Comm	879 SF	Phase 2	Partial View
106	1L Bedroom	First Floor Comm	894 SF	Phase 2	Full View
102	1L Bedroom	First Floor Comm	897 SF	Phase 2	Full View
111	1L Bedroom	First Floor Comm	897 SF	Phase 1	Full View
222	1L Bedroom	2nd (Courtyard)	898 SF	Phase 1	Marsh View
322	1L Bedroom	3rd Floor	898 SF	Phase 1	Marsh View
485	1L Bedroom	3rd Floor	898 SF	Phase 2	Marsh View
311	1L Bedroom	3rd Floor	898 SF	Phase 2	Marsh View
422	1L Bedroom	4th Floor	898 SF	Phase 1	Marsh View
411	1L Bedroom	4th Floor	898 SF	Phase 2	Marsh View
408	1L Bedroom	4th Floor	898 SF	Phase 2	Marsh View
511	1L Bedroom	5th Floor	898 SF	Phase 2	Marsh View
537	1L Bedroom	5th Floor	898 SF	Phase 1	Marsh View
508	1L Bedroom	5th Floor	898 SF	Phase 2	Marsh View
219	1L Bedroom	2nd (Courtyard)	900 SF	Phase 1	Marsh View
319	1L Bedroom	3rd Floor	900 SF	Phase 1	Marsh View
419	1L Bedroom	4th Floor	900 SF	Phase 1	Marsh View
534	1L Bedroom	5th Floor	900 SF	Phase 1	Marsh View
208	1L Bedroom	2nd (Courtyard)	901 SF	Phase 2	Marsh View
211	1L Bedroom	2nd (Courtyard)	901 SF	Phase 2	Marsh View
112	1L Bedroom	First Floor Comm	906 SF	Phase 1	Full View
108	1L Bedroom	First Floor Comm	907 SF	Phase 2	Full View
1L Bedroom: 41					
Total 1 Bedrooms: 126					

1" = 1'-0"
 SCALE
 2
 1-1/2" = 1'-0"
 SCALE
 1
 1" = 1'-0"
 SCALE
 3
 1-1/2" = 1'-0"
 SCALE
 2
 1" = 1'-0"
 SCALE
 6
 1/2" = 1'-0"
 SCALE
 12
 1/4" = 1'-0"
 SCALE
 8
 1/8" = 1'-0"
 SCALE
 4
 1/8" = 1'-0"
 SCALE
 20
 1/8" = 1'-0"
 SCALE

IF THIS SHEET IS NOT 24 X 36 IT IS A REDUCED SCALE PRINT - SCALE ACCORDINGLY

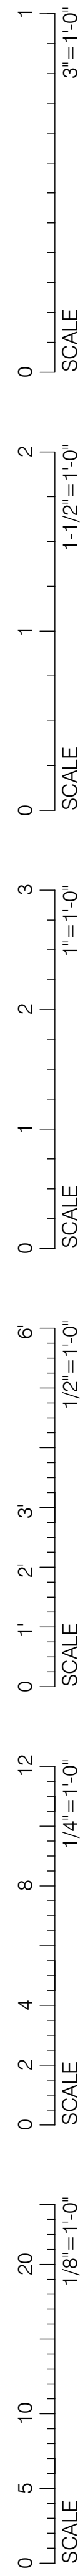

2 Bedrooms Phase 1 & 2					
Number	Name	Level	Area	Phases	Views
2 Bedroom					
477	2 Bedroom	2nd (Courtyard)	916 SF	Phase 1	Partial View
335	2 Bedroom	3rd Floor	916 SF	Phase 1	Partial View
465	2 Bedroom	4th Floor	916 SF	Phase 1	Partial View
466	2 Bedroom	5th Floor	916 SF	Phase 1	Partial View
475	2 Bedroom	2nd (Courtyard)	939 SF	Phase 1	Full View
478	2 Bedroom	2nd (Courtyard)	959 SF	Phase 1	Partial View
601	2 Bedroom	3rd Floor	959 SF	Phase 1	Partial View
425	2 Bedroom	4th Floor	959 SF	Phase 1	Partial View
540	2 Bedroom	5th Floor	959 SF	Phase 1	Partial View
110	2 Bedroom	First Floor Comm	964 SF	Phase 1	Full View
258	2 Bedroom	2nd (Courtyard)	965 SF	Phase 1	Marsh View
257	2 Bedroom	3rd Floor	965 SF	Phase 1	Marsh View
260	2 Bedroom	4th Floor	965 SF	Phase 1	Marsh View
464	2 Bedroom	5th Floor	965 SF	Phase 1	Marsh View
233	2 Bedroom	2nd (Courtyard)	978 SF	Phase 1	Full View
243	2 Bedroom	2nd (Courtyard)	981 SF	Phase 2	Full View
358	2 Bedroom	3rd Floor	981 SF	Phase 2	Full View
450	2 Bedroom	4th Floor	981 SF	Phase 2	Full View
232	2 Bedroom	2nd (Courtyard)	986 SF	Phase 1	Full View
346	2 Bedroom	3rd Floor	986 SF	Phase 1	Full View
436	2 Bedroom	4th Floor	986 SF	Phase 1	Full View
206	2 Bedroom	2nd (Courtyard)	989 SF	Phase 2	Marsh View
242	2 Bedroom	2nd (Courtyard)	991 SF	Phase 2	Full View
306	2 Bedroom	3rd Floor	992 SF	Phase 2	Marsh View
406	2 Bedroom	4th Floor	992 SF	Phase 2	Marsh View
506	2 Bedroom	5th Floor	992 SF	Phase 2	Marsh View
347	2 Bedroom	3rd Floor	1020 SF	Phase 1	Full View
437	2 Bedroom	4th Floor	1020 SF	Phase 1	Full View
357	2 Bedroom	3rd Floor	1034 SF	Phase 2	Full View
449	2 Bedroom	4th Floor	1034 SF	Phase 2	Full View
215	2 Bedroom	2nd (Courtyard)	1036 SF	Phase 1	Marsh View
315	2 Bedroom	3rd Floor	1039 SF	Phase 1	Marsh View
415	2 Bedroom	4th Floor	1039 SF	Phase 1	Marsh View
702	2 Bedroom	5th Floor	1039 SF	Phase 1	Marsh View
237	2 Bedroom	2nd (Courtyard)	1049 SF	Phase 1	Full View
352	2 Bedroom	3rd Floor	1049 SF	Phase 1	Full View
441	2 Bedroom	4th Floor	1049 SF	Phase 1	Full View
530	2 Bedroom	5th Floor	1049 SF	Phase 1	Full View
114	2 Bedroom	First Floor Comm	1053 SF	Phase 1	Full View
107	2 Bedroom	First Floor Comm	1055 SF	Phase 2	Full View
105	2 Bedroom	First Floor Comm	1058 SF	Phase 2	Full View
2 Bedroom: 41					
2L Bedroom					
362	2L Bedroom	3rd Floor	1089 SF	Phase 2	Full View
454	2L Bedroom	4th Floor	1089 SF	Phase 2	Full View
523	2L Bedroom	5th Floor	1089 SF	Phase 2	Full View
236	2L Bedroom	2nd (Courtyard)	1092 SF	Phase 1	Partial View
351	2L Bedroom	3rd Floor	1092 SF	Phase 1	Partial View
440	2L Bedroom	4th Floor	1092 SF	Phase 1	Partial View
531	2L Bedroom	5th Floor	1092 SF	Phase 1	Partial View
341	2L Bedroom	3rd Floor	1095 SF	Phase 1	Full View
431	2L Bedroom	4th Floor	1095 SF	Phase 1	Full View
546	2L Bedroom	5th Floor	1095 SF	Phase 1	Full View
109	2L Bedroom	First Floor Comm	1113 SF	Phase 1	Full View
467	2L Bedroom	First Floor Comm	1135 SF	Phase 2	Full View
247	2L Bedroom	2nd (Courtyard)	1158 SF	Phase 2	Full View
366	2L Bedroom	3rd Floor	1158 SF	Phase 2	Full View
455	2L Bedroom	4th Floor	1158 SF	Phase 2	Full View
550	2L Bedroom	5th Floor	1158 SF	Phase 2	Full View
246	2L Bedroom	2nd (Courtyard)	1159 SF	Phase 2	Full View
361	2L Bedroom	3rd Floor	1159 SF	Phase 2	Full View
459	2L Bedroom	4th Floor	1159 SF	Phase 2	Full View
522	2L Bedroom	5th Floor	1159 SF	Phase 2	Full View
2L Bedroom: 20					
Total 1 Bedrooms: 61					

3 Bedrooms Phase 1 & 2					
Number	Name	Level	Area	Phases	Views
3 Bedroom					
368	3 Bedroom	3rd Floor	1207 SF	Phase 1	Full View
430	3 Bedroom	4th Floor	1207 SF	Phase 1	Full View
545	3 Bedroom	5th Floor	1207 SF	Phase 1	Full View
228	3 Bedroom	2nd (Courtyard)	1211 SF	Phase 1	Full View
230	3 Bedroom	2nd (Courtyard)	1236 SF	Phase 1	Partial View
344	3 Bedroom	3rd Floor	1236 SF	Phase 1	Partial View
434	3 Bedroom	4th Floor	1236 SF	Phase 1	Partial View
548	3 Bedroom	5th Floor	1236 SF	Phase 1	Partial View
209	3 Bedroom	2nd (Courtyard)	1241 SF	Phase 2	Marsh View
221	3 Bedroom	2nd (Courtyard)	1247 SF	Phase 1	Marsh View
320	3 Bedroom	3rd Floor	1247 SF	Phase 1	Marsh View
309	3 Bedroom	3rd Floor	1247 SF	Phase 2	Marsh View
420	3 Bedroom	4th Floor	1247 SF	Phase 1	Marsh View
409	3 Bedroom	4th Floor	1247 SF	Phase 2	Marsh View
510	3 Bedroom	5th Floor	1247 SF	Phase 2	Marsh View
535	3 Bedroom	5th Floor	1247 SF	Phase 1	Marsh View
202	3 Bedroom	2nd (Courtyard)	1264 SF	Phase 2	Partial View
227	3 Bedroom	2nd (Courtyard)	1287 SF	Phase 1	Partial View
340	3 Bedroom	3rd Floor	1291 SF	Phase 1	Partial View
480	3 Bedroom	4th Floor	1291 SF	Phase 1	Partial View
580	3 Bedroom	5th Floor	1291 SF	Phase 1	Partial View
338	3 Bedroom	3rd Floor	1298 SF	Phase 1	Full View
428	3 Bedroom	4th Floor	1298 SF	Phase 1	Full View
543	3 Bedroom	5th Floor	1298 SF	Phase 1	Full View
200	3 Bedroom	2nd (Courtyard)	1312 SF	Phase 2	Full View
367	3 Bedroom	3rd Floor	1312 SF	Phase 1	Full View
444	3 Bedroom	4th Floor	1312 SF	Phase 1	Full View
704	3 Bedroom	5th Floor	1312 SF	Phase 1	Full View
103	3 Bedroom	First Floor Comm	1346 SF	Phase 2	Partial View
101	3 Bedroom	First Floor Comm	1356 SF	Phase 2	Partial View
474	3 Bedroom	2nd (Courtyard)	1380 SF	Phase 1	Full View
301	3 Bedroom	3rd Floor	1386 SF	Phase 2	Full View
401	3 Bedroom	4th Floor	1386 SF	Phase 2	Full View
501	3 Bedroom	5th Floor	1386 SF	Phase 2	Full View
201	3 Bedroom	2nd (Courtyard)	1390 SF	Phase 2	Full View
3 Bedroom: 35					
3L Bedroom					
248	3L Bedroom	2nd (Courtyard)	1413 SF	Phase 2	Partial View
364	3L Bedroom	3rd Floor	1413 SF	Phase 2	Partial View
456	3L Bedroom	4th Floor	1413 SF	Phase 2	Partial View
524	3L Bedroom	5th Floor	1413 SF	Phase 2	Partial View
245	3L Bedroom	2nd (Courtyard)	1422 SF	Phase 2	Partial View
256	3L Bedroom	3rd Floor	1422 SF	Phase 2	Partial View
119	3L Bedroom	4th Floor	1422 SF	Phase 2	Partial View
521	3L Bedroom	5th Floor	1422 SF	Phase 2	Partial View
520	3L Bedroom	5th Floor	1444 SF	Phase 2	Partial View
231	3L Bedroom	2nd (Courtyard)	1499 SF	Phase 1	Partial View
300	3L Bedroom	3rd Floor	1509 SF	Phase 2	Full View
400	3L Bedroom	4th Floor	1509 SF	Phase 2	Full View
500	3L Bedroom	5th Floor	1509 SF	Phase 2	Full View
525	3L Bedroom	5th Floor	1518 SF	Phase 2	Partial View
476	3L Bedroom	2nd (Courtyard)	1957 SF	Phase 1	Full View
338.1	3L Bedroom	3rd Floor	1957 SF	Phase 1	Full View
428.1	3L Bedroom	4th Floor	1957 SF	Phase 1	Full View
542	3L Bedroom	5th Floor	1957 SF	Phase 1	Full View
3L Bedroom: 18					
Total 1 Bedrooms: 53					

Summary Phase 1 & 2			
Unit Type	Quantity (#)	Percentage	Parking Req.
1 Bedroom	126	53%	126 Spaces
2 Bedroom	61	25%	122 Spaces
3 Bedroom	53	22%	106 Spaces
Total	240	100%	354 Spaces



**GIENAPP
DESIGN**
ARCHITECTURE
20 Conant Street
Danvers, MA 01923
978.750.9062
gienappdesign.com

**Salisbury Big Block
Development**
Permit Set For Site Plan Review
Oceanfront South, Salisbury, MA

Revisions	Date

Project: 595.4
Drawn by: AB/DF
Check by: MN
Date: August 22, 2017
Scale:

**Phase 1 & 2 -
Unit List 2**

A-903

C:\Users\gjenapp\Documents\906 Salisbury Big Block\Drawings\906 Salisbury Big Block\Drawings\906 Salisbury Big Block.dwg, 7/11/17, gjenappdesign.com